



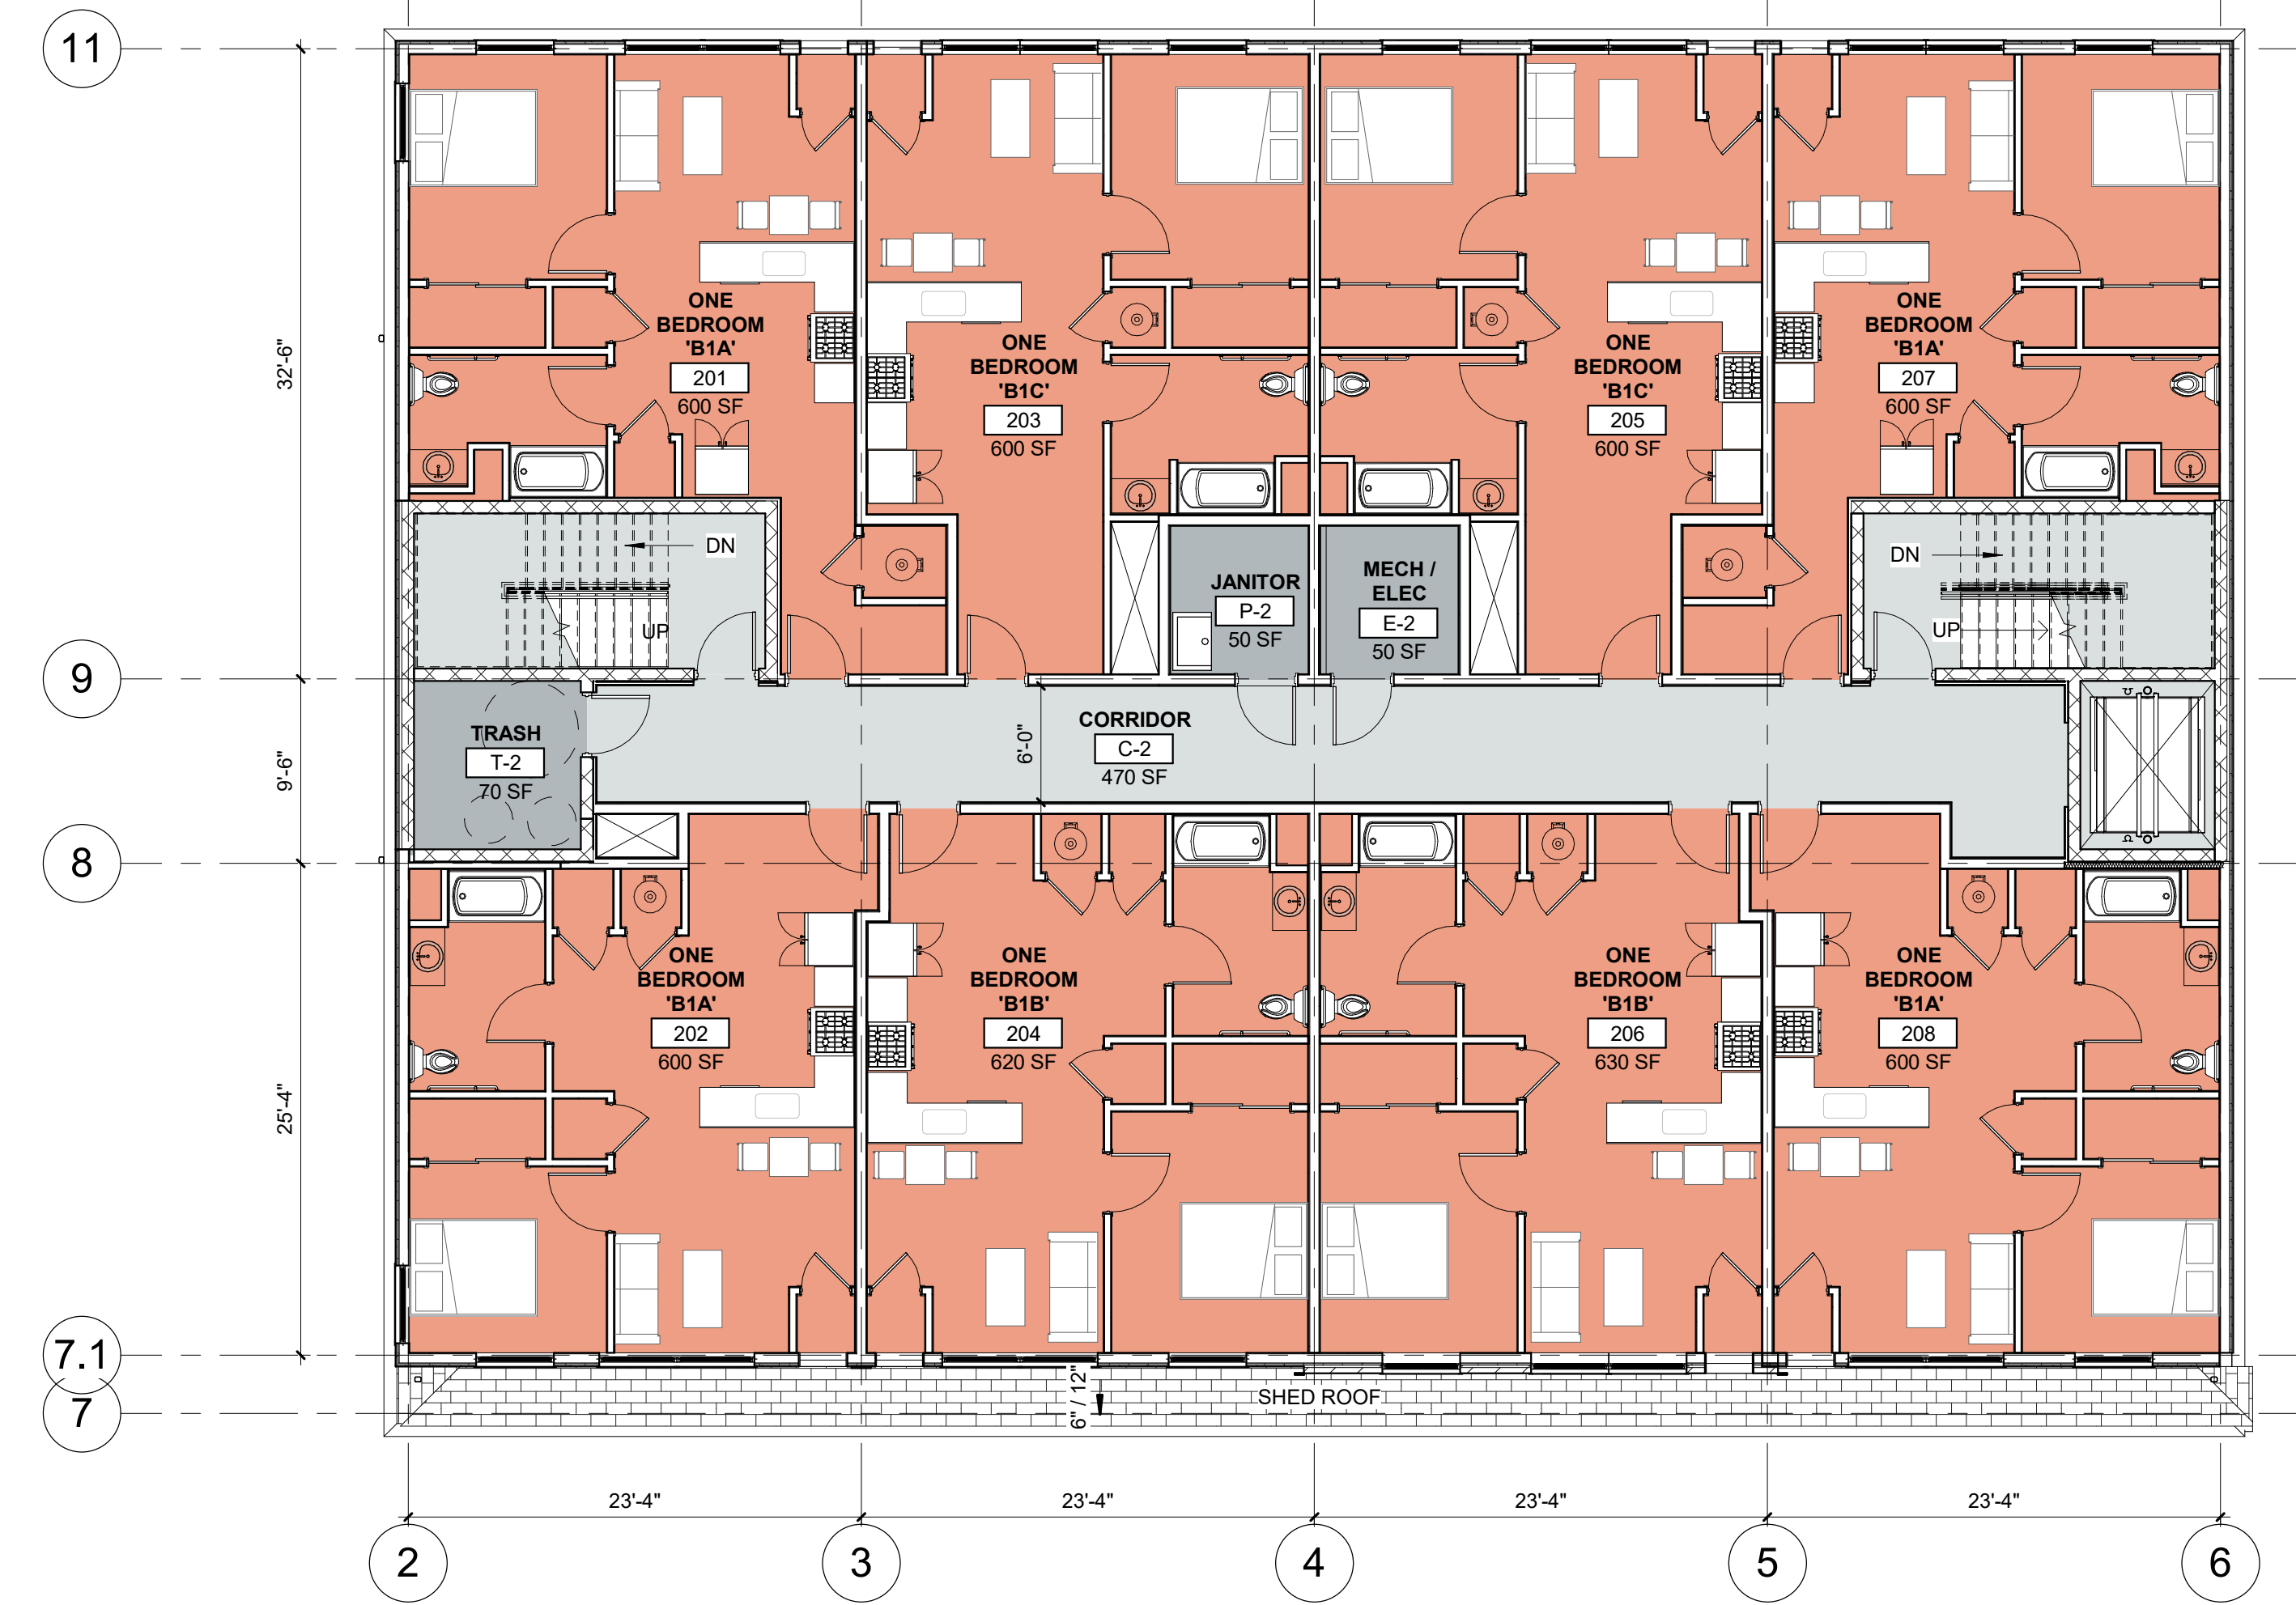

GROUND FLOOR FOOTPRINT = 3,770 GSF

1 PROPOSED 1ST FLOOR PLAN  
SCALE: 1/8" = 1'-0"

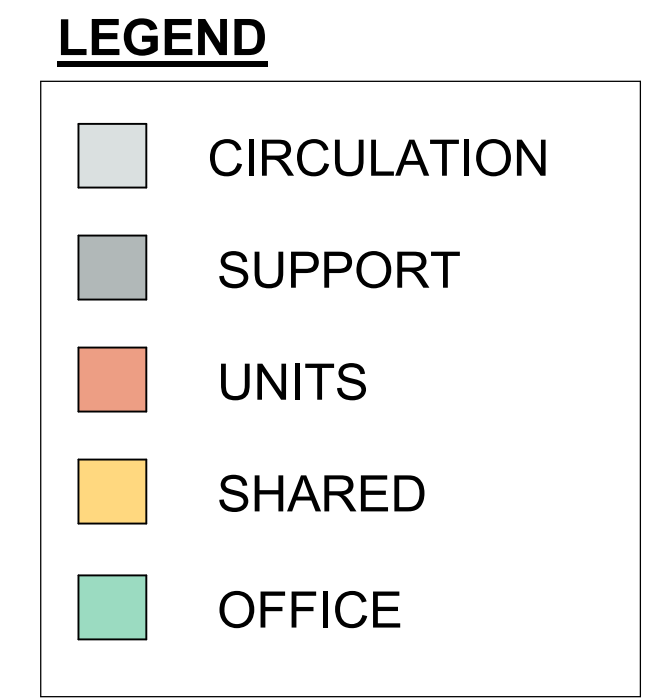

RESIDENTIAL FLOOR FOOTPRINT = 6,460 GSF

2 PROPOSED 2ND THRU 4TH FLOORS PLANS  
SCALE: 1/8" = 1'-0"

