




SECTION 'A'
SCALE: 1/4" = 1'-0"

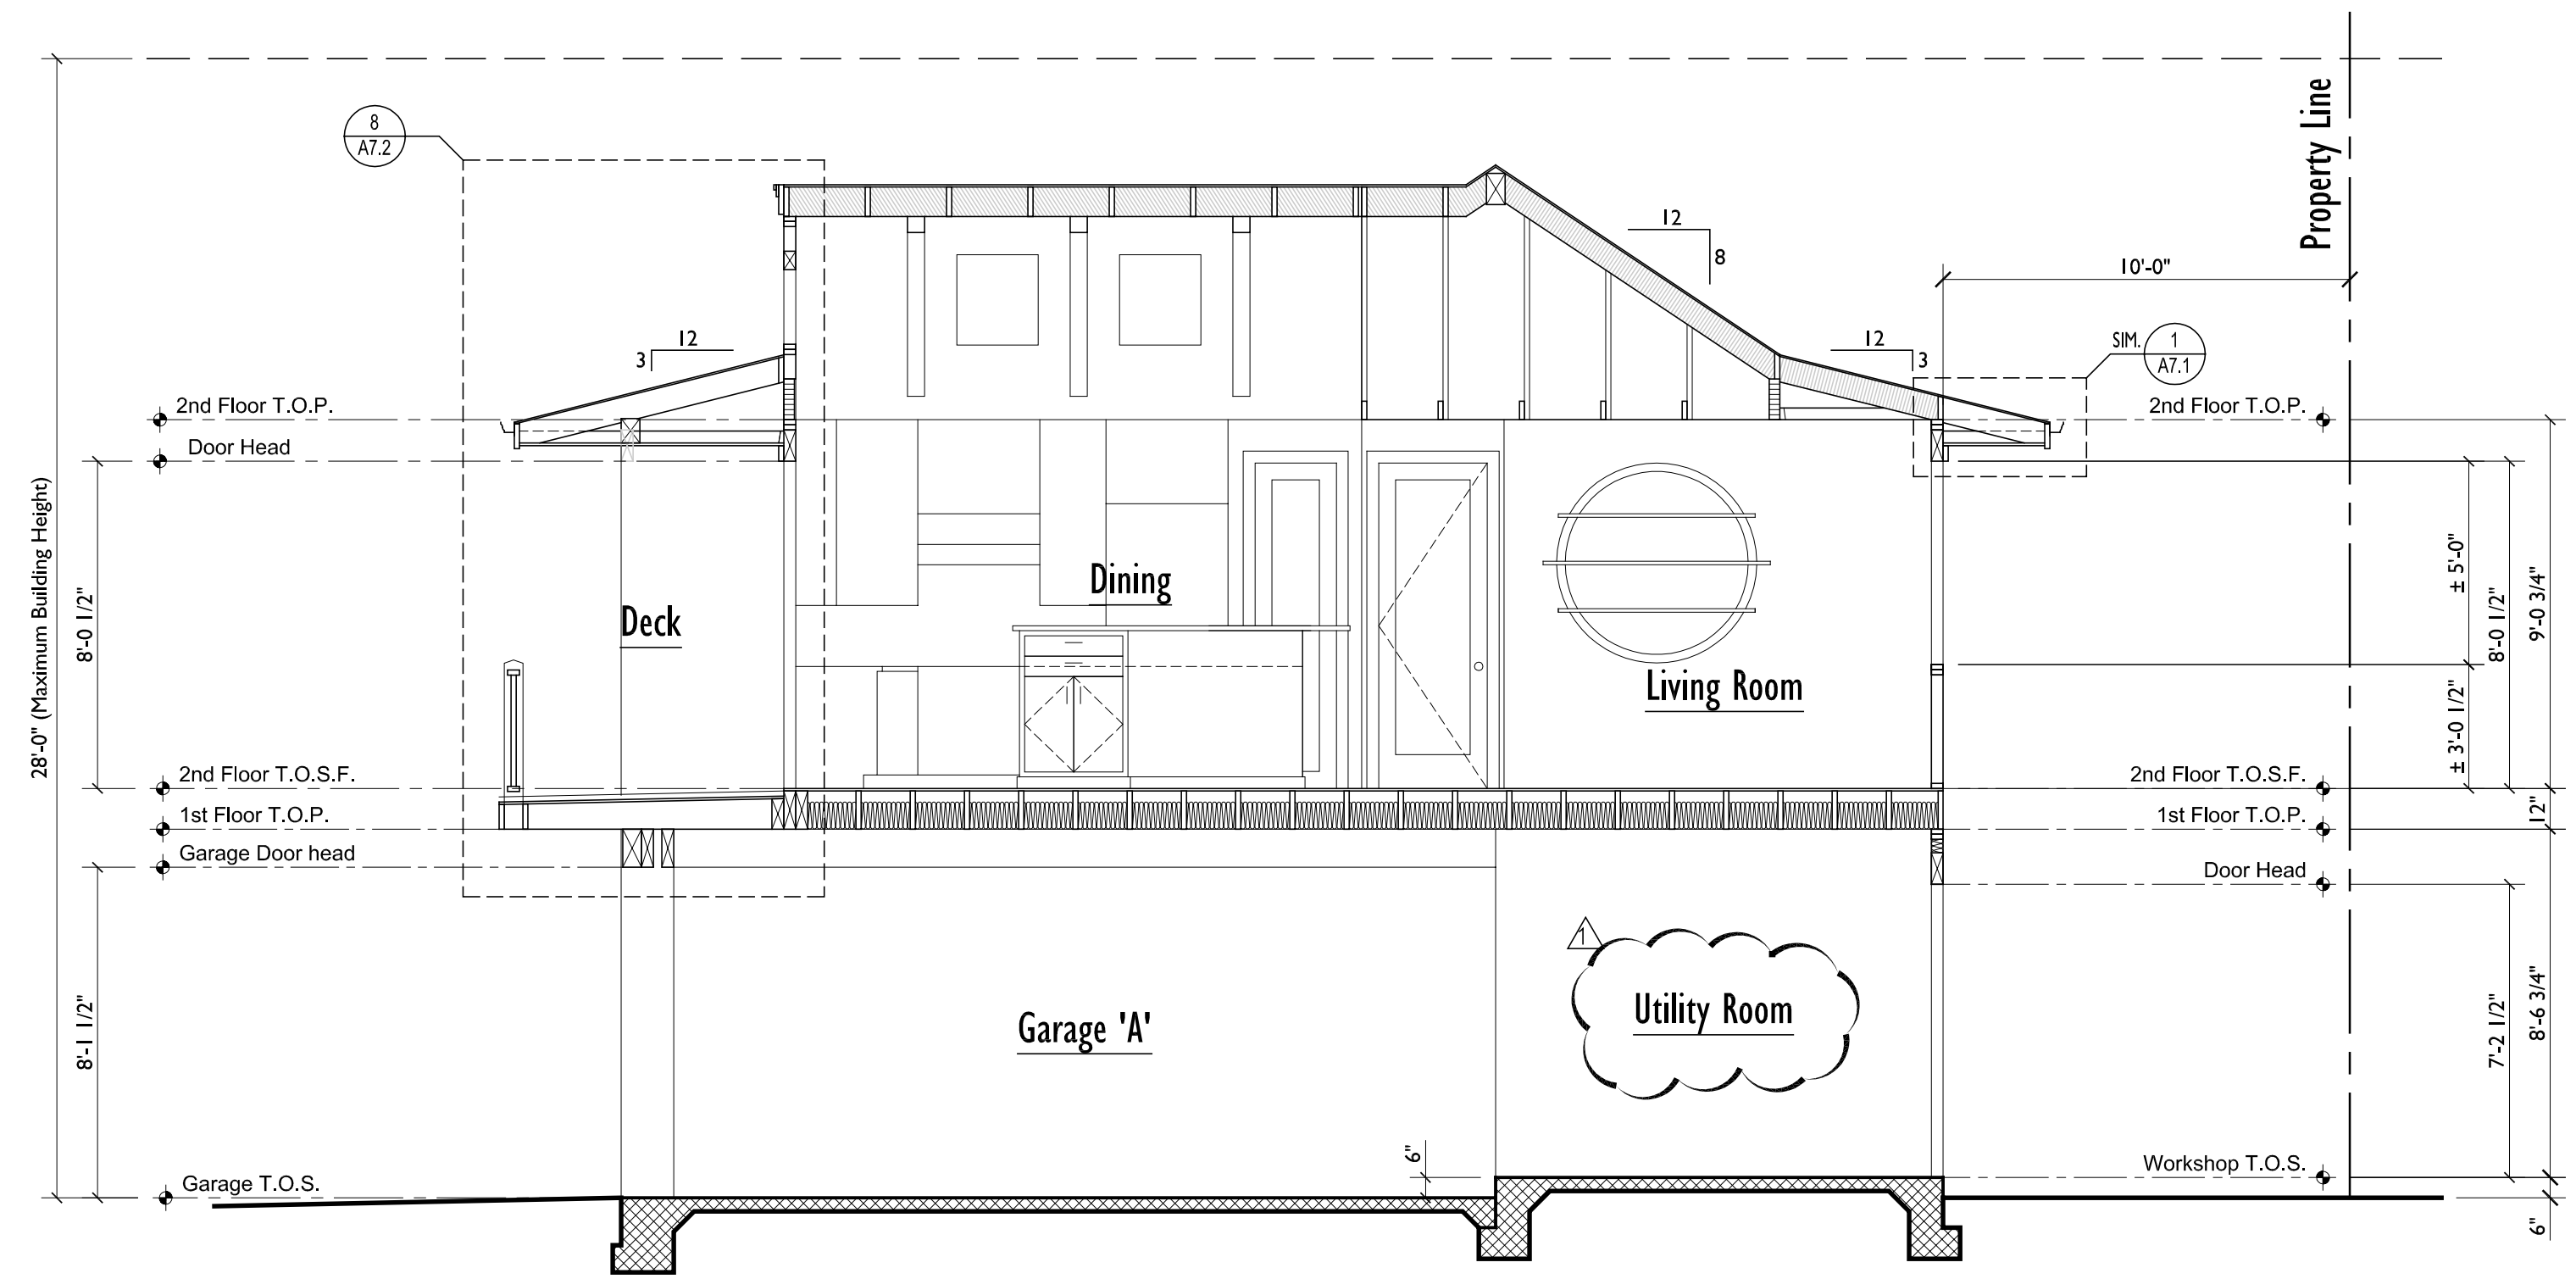

SECTION 'B'
SCALE: 1/4" = 1'-0"

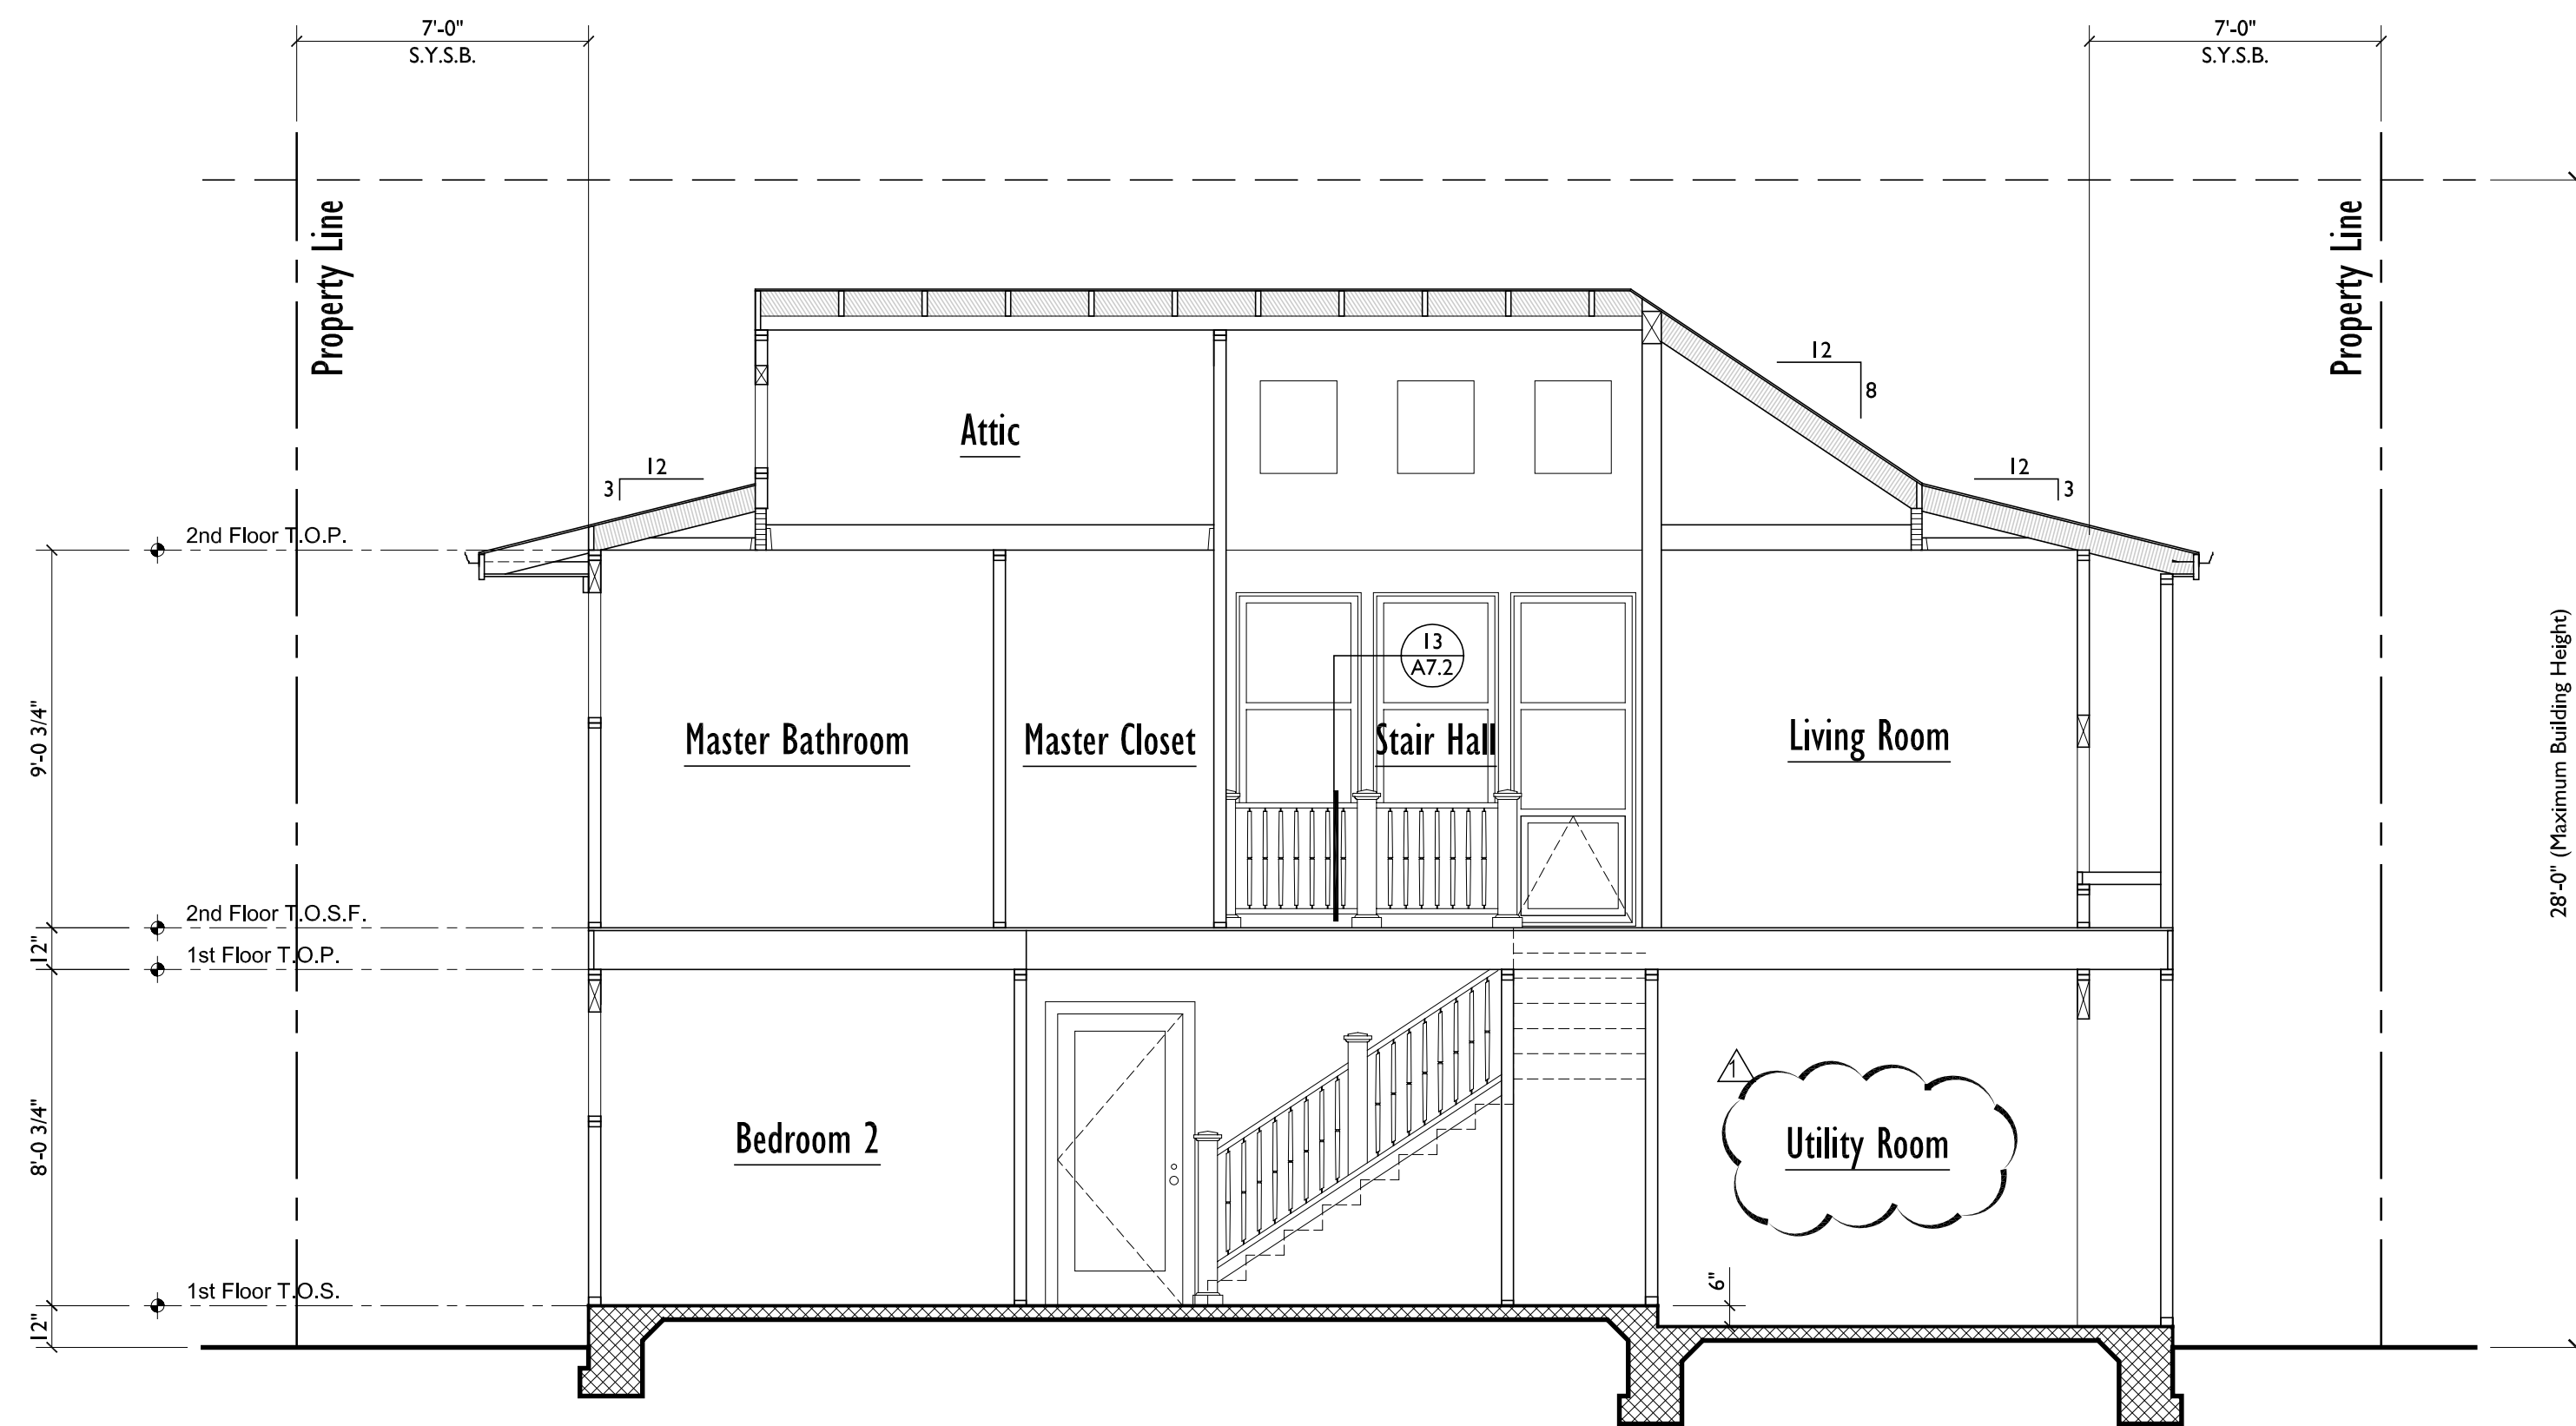

SECTION 'C'
SCALE: 1/4" = 1'-0"

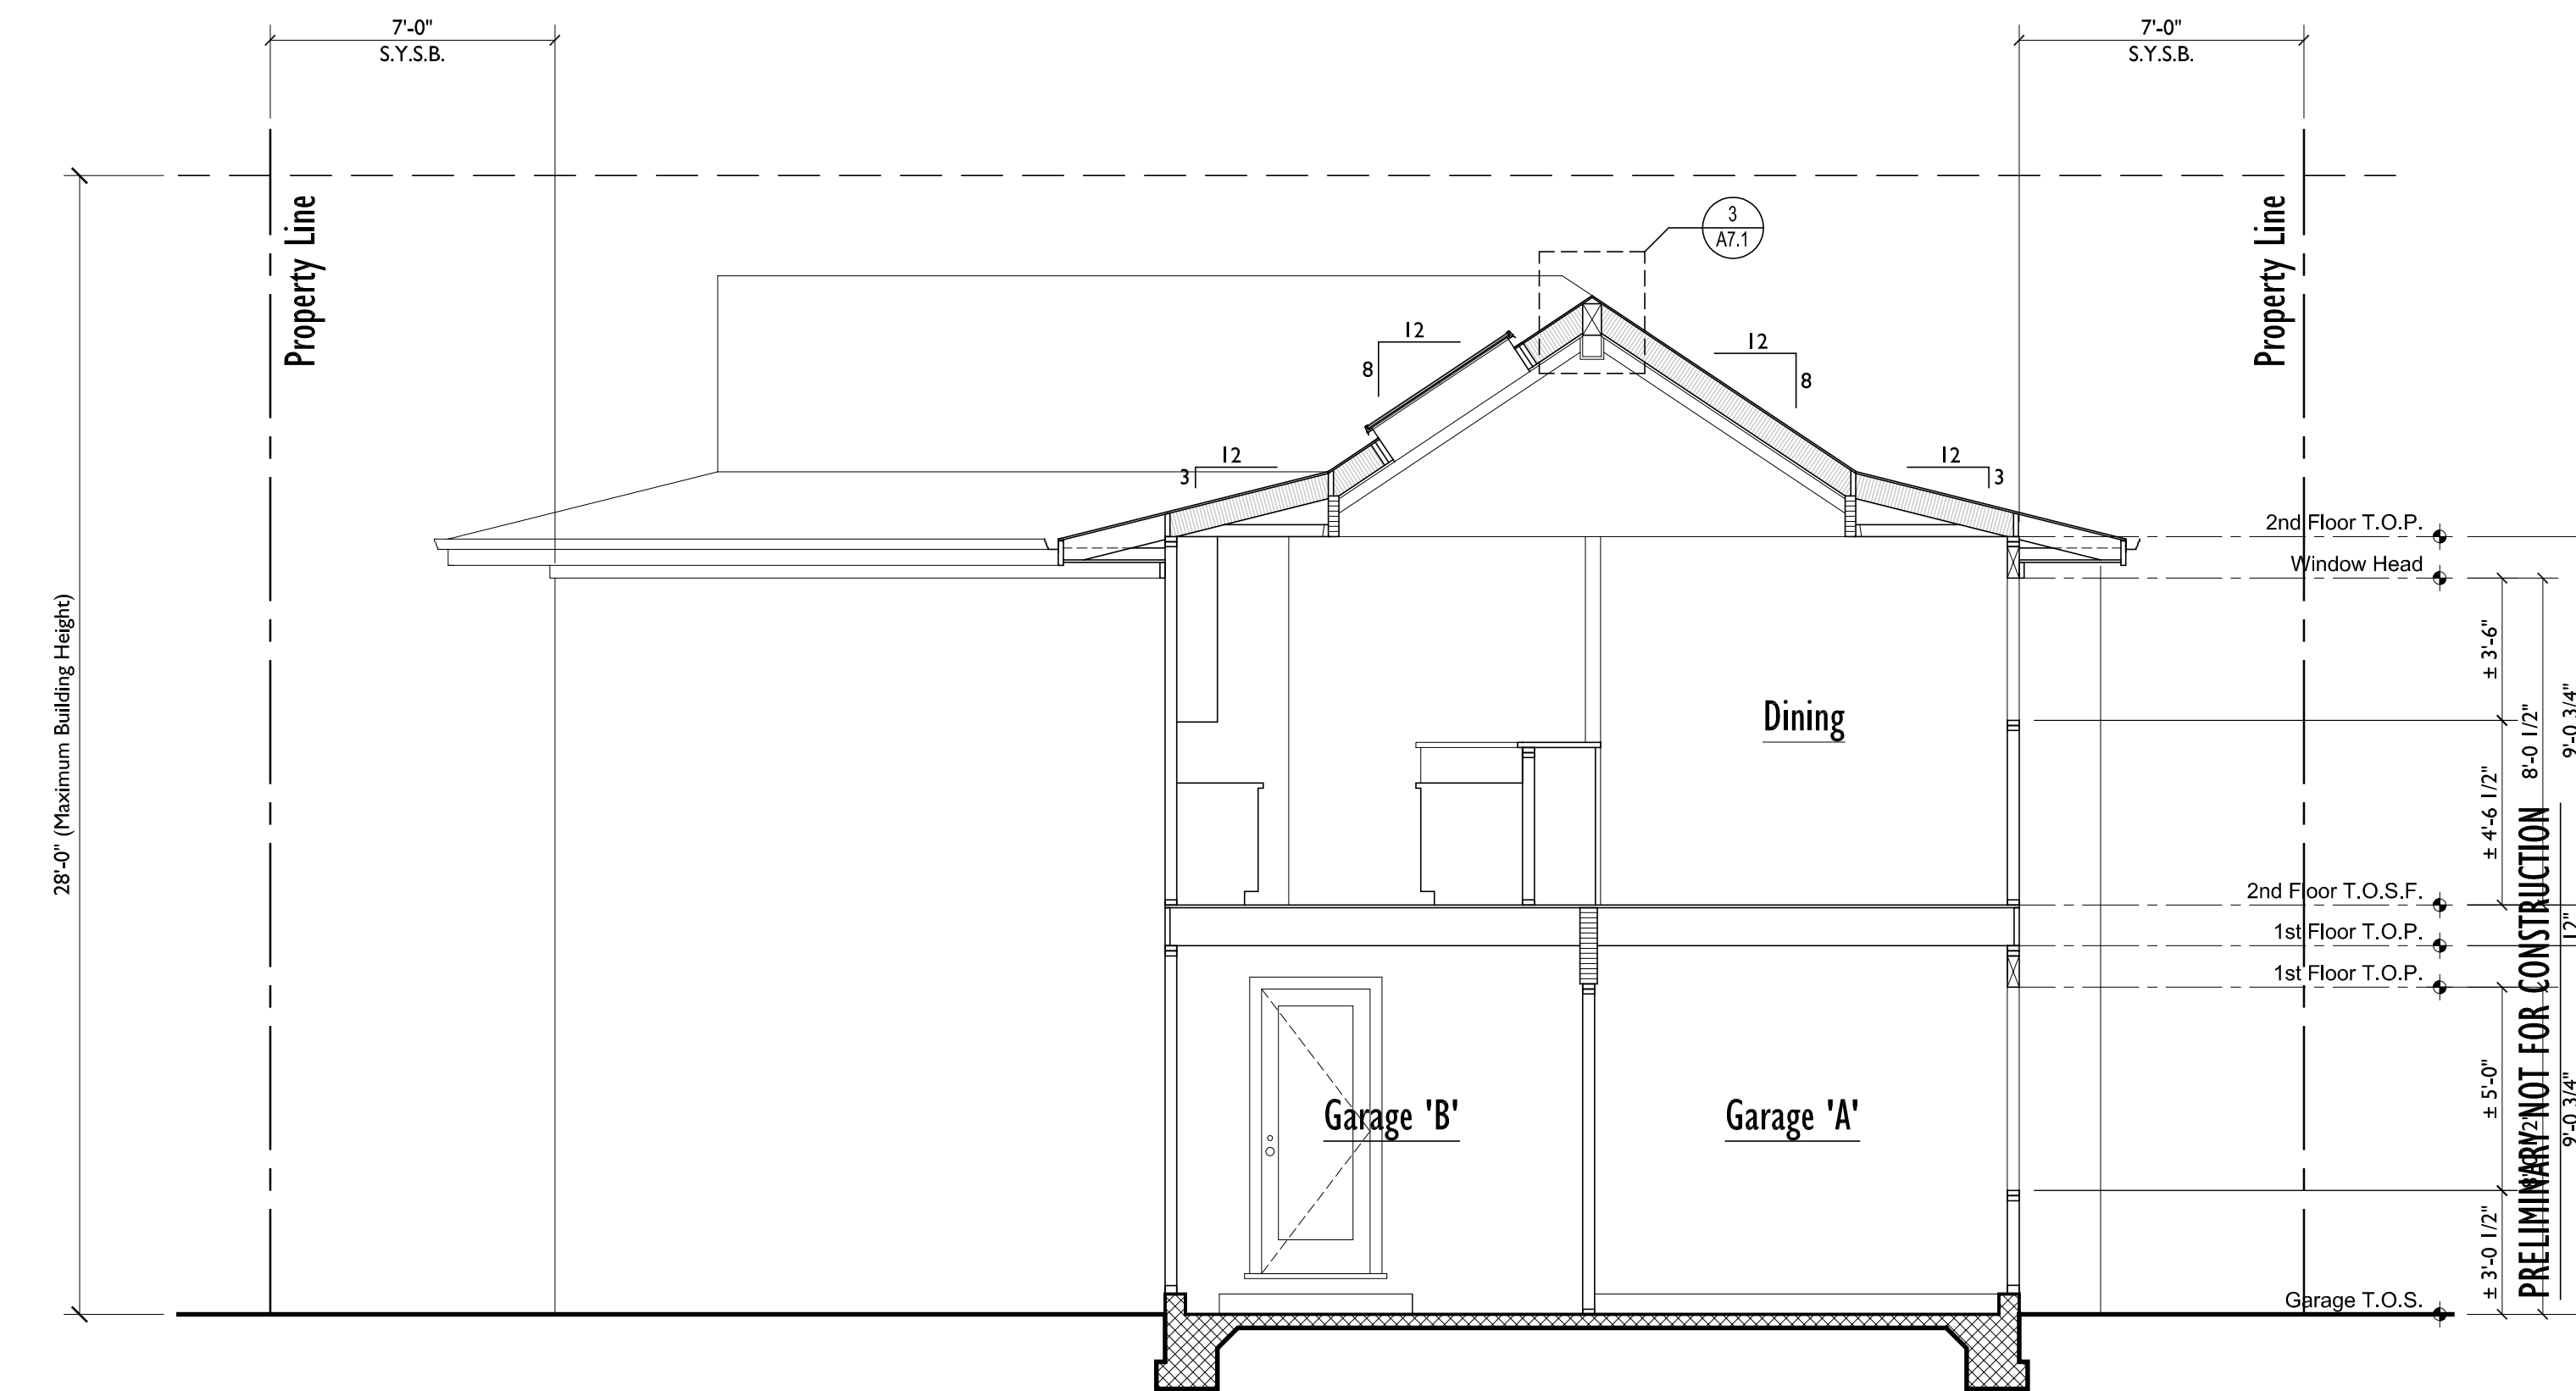

SECTION 'D'
SCALE: 1/4" = 1'-0"