

REVISIONS		
DATE	NAME	LIC. NO.



SEE SHEET 23

SEE SHEET 22

WEST END AVE.

PENNINGTON

STREET

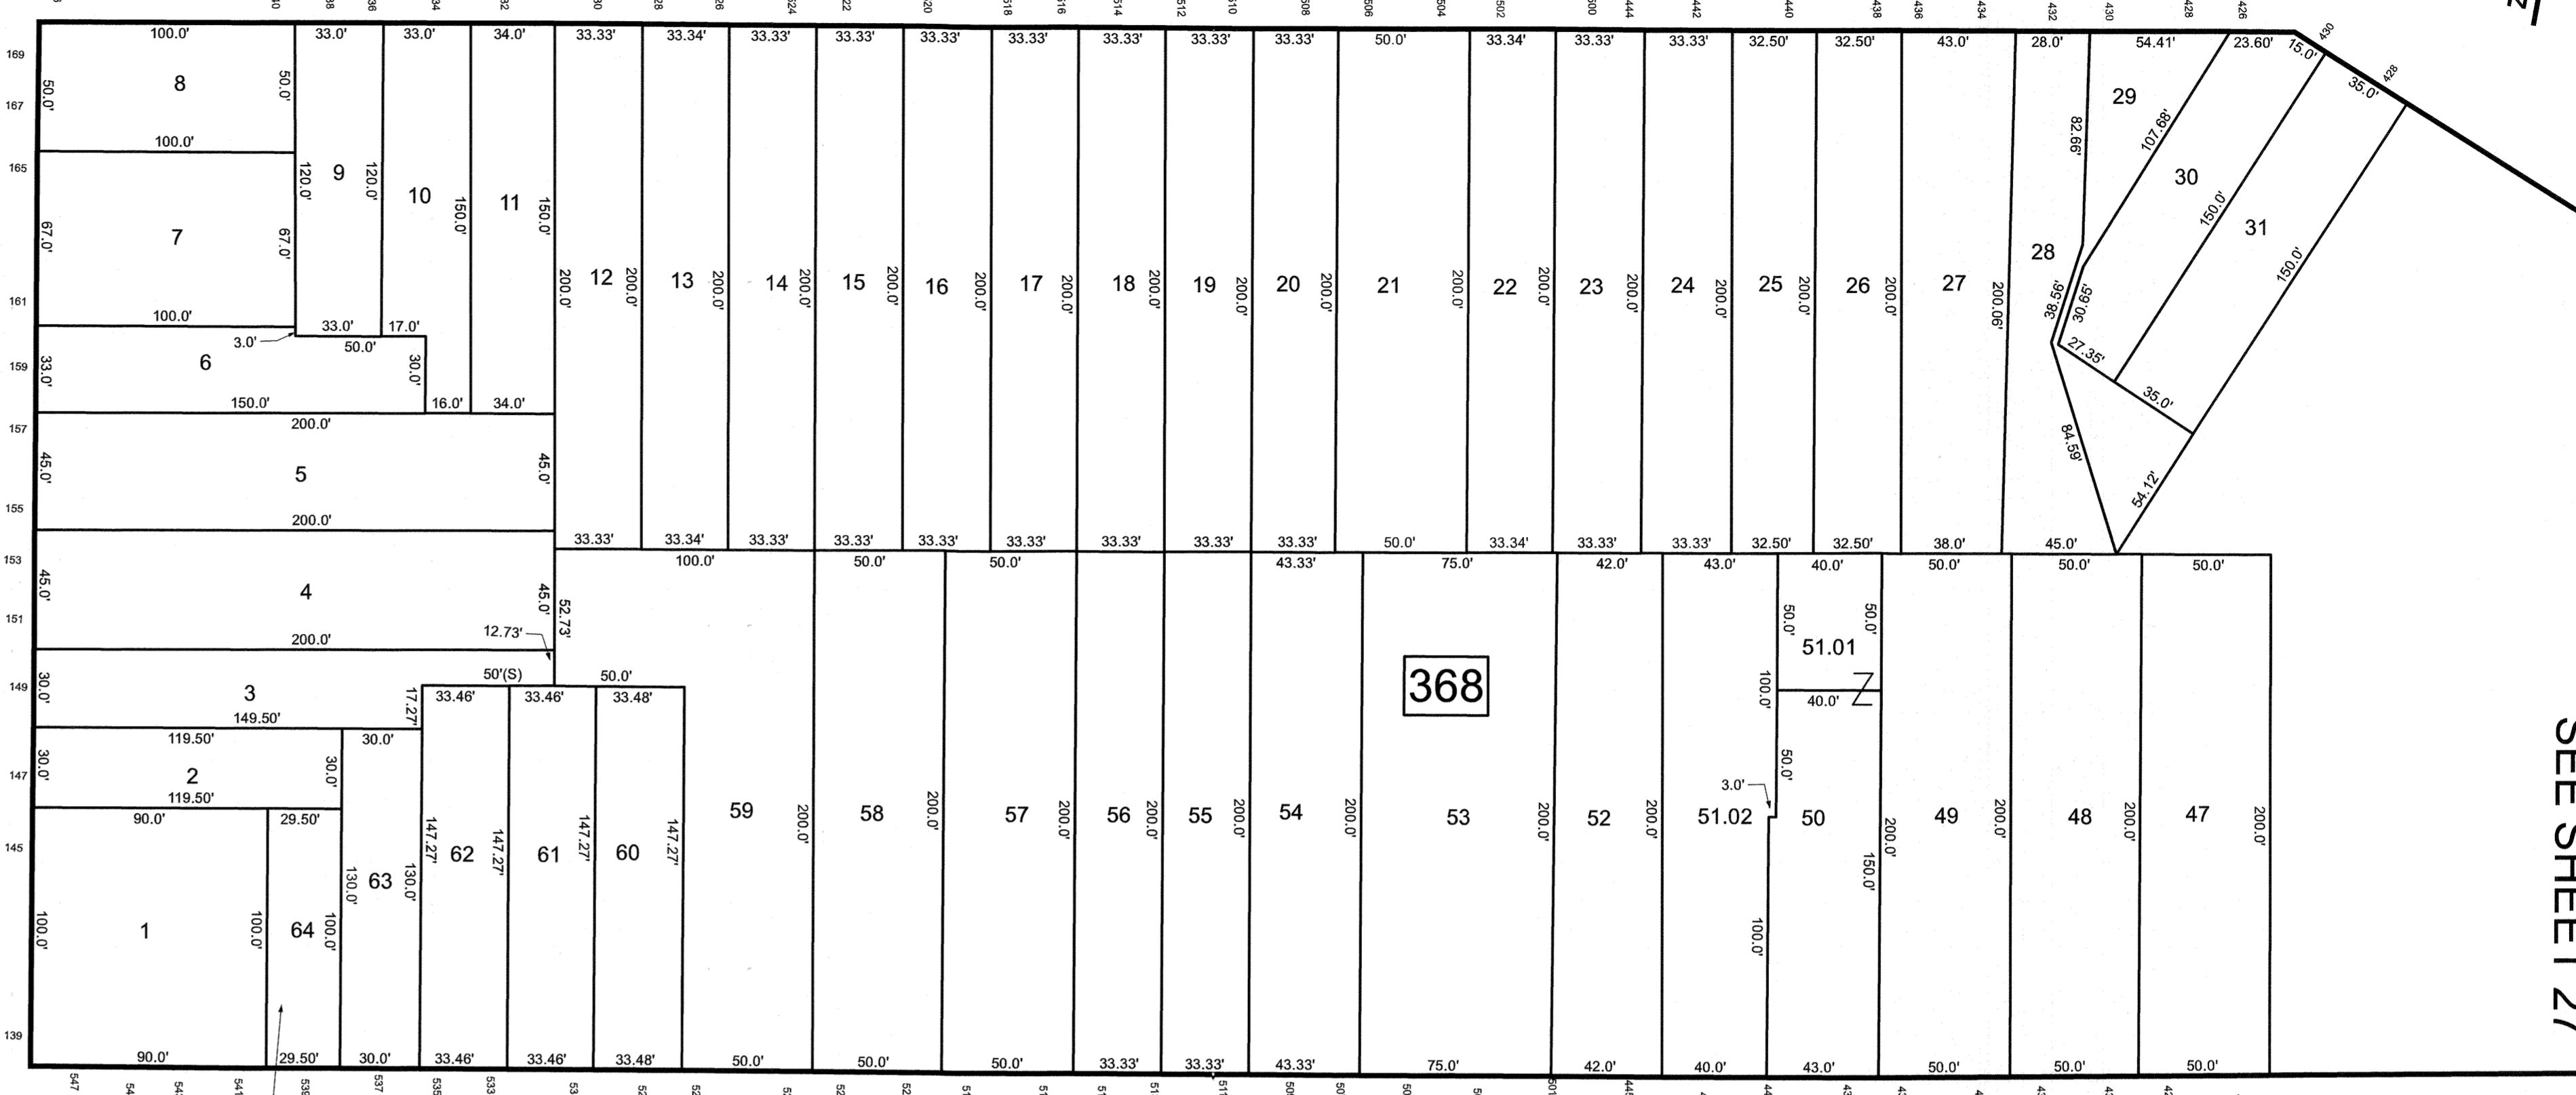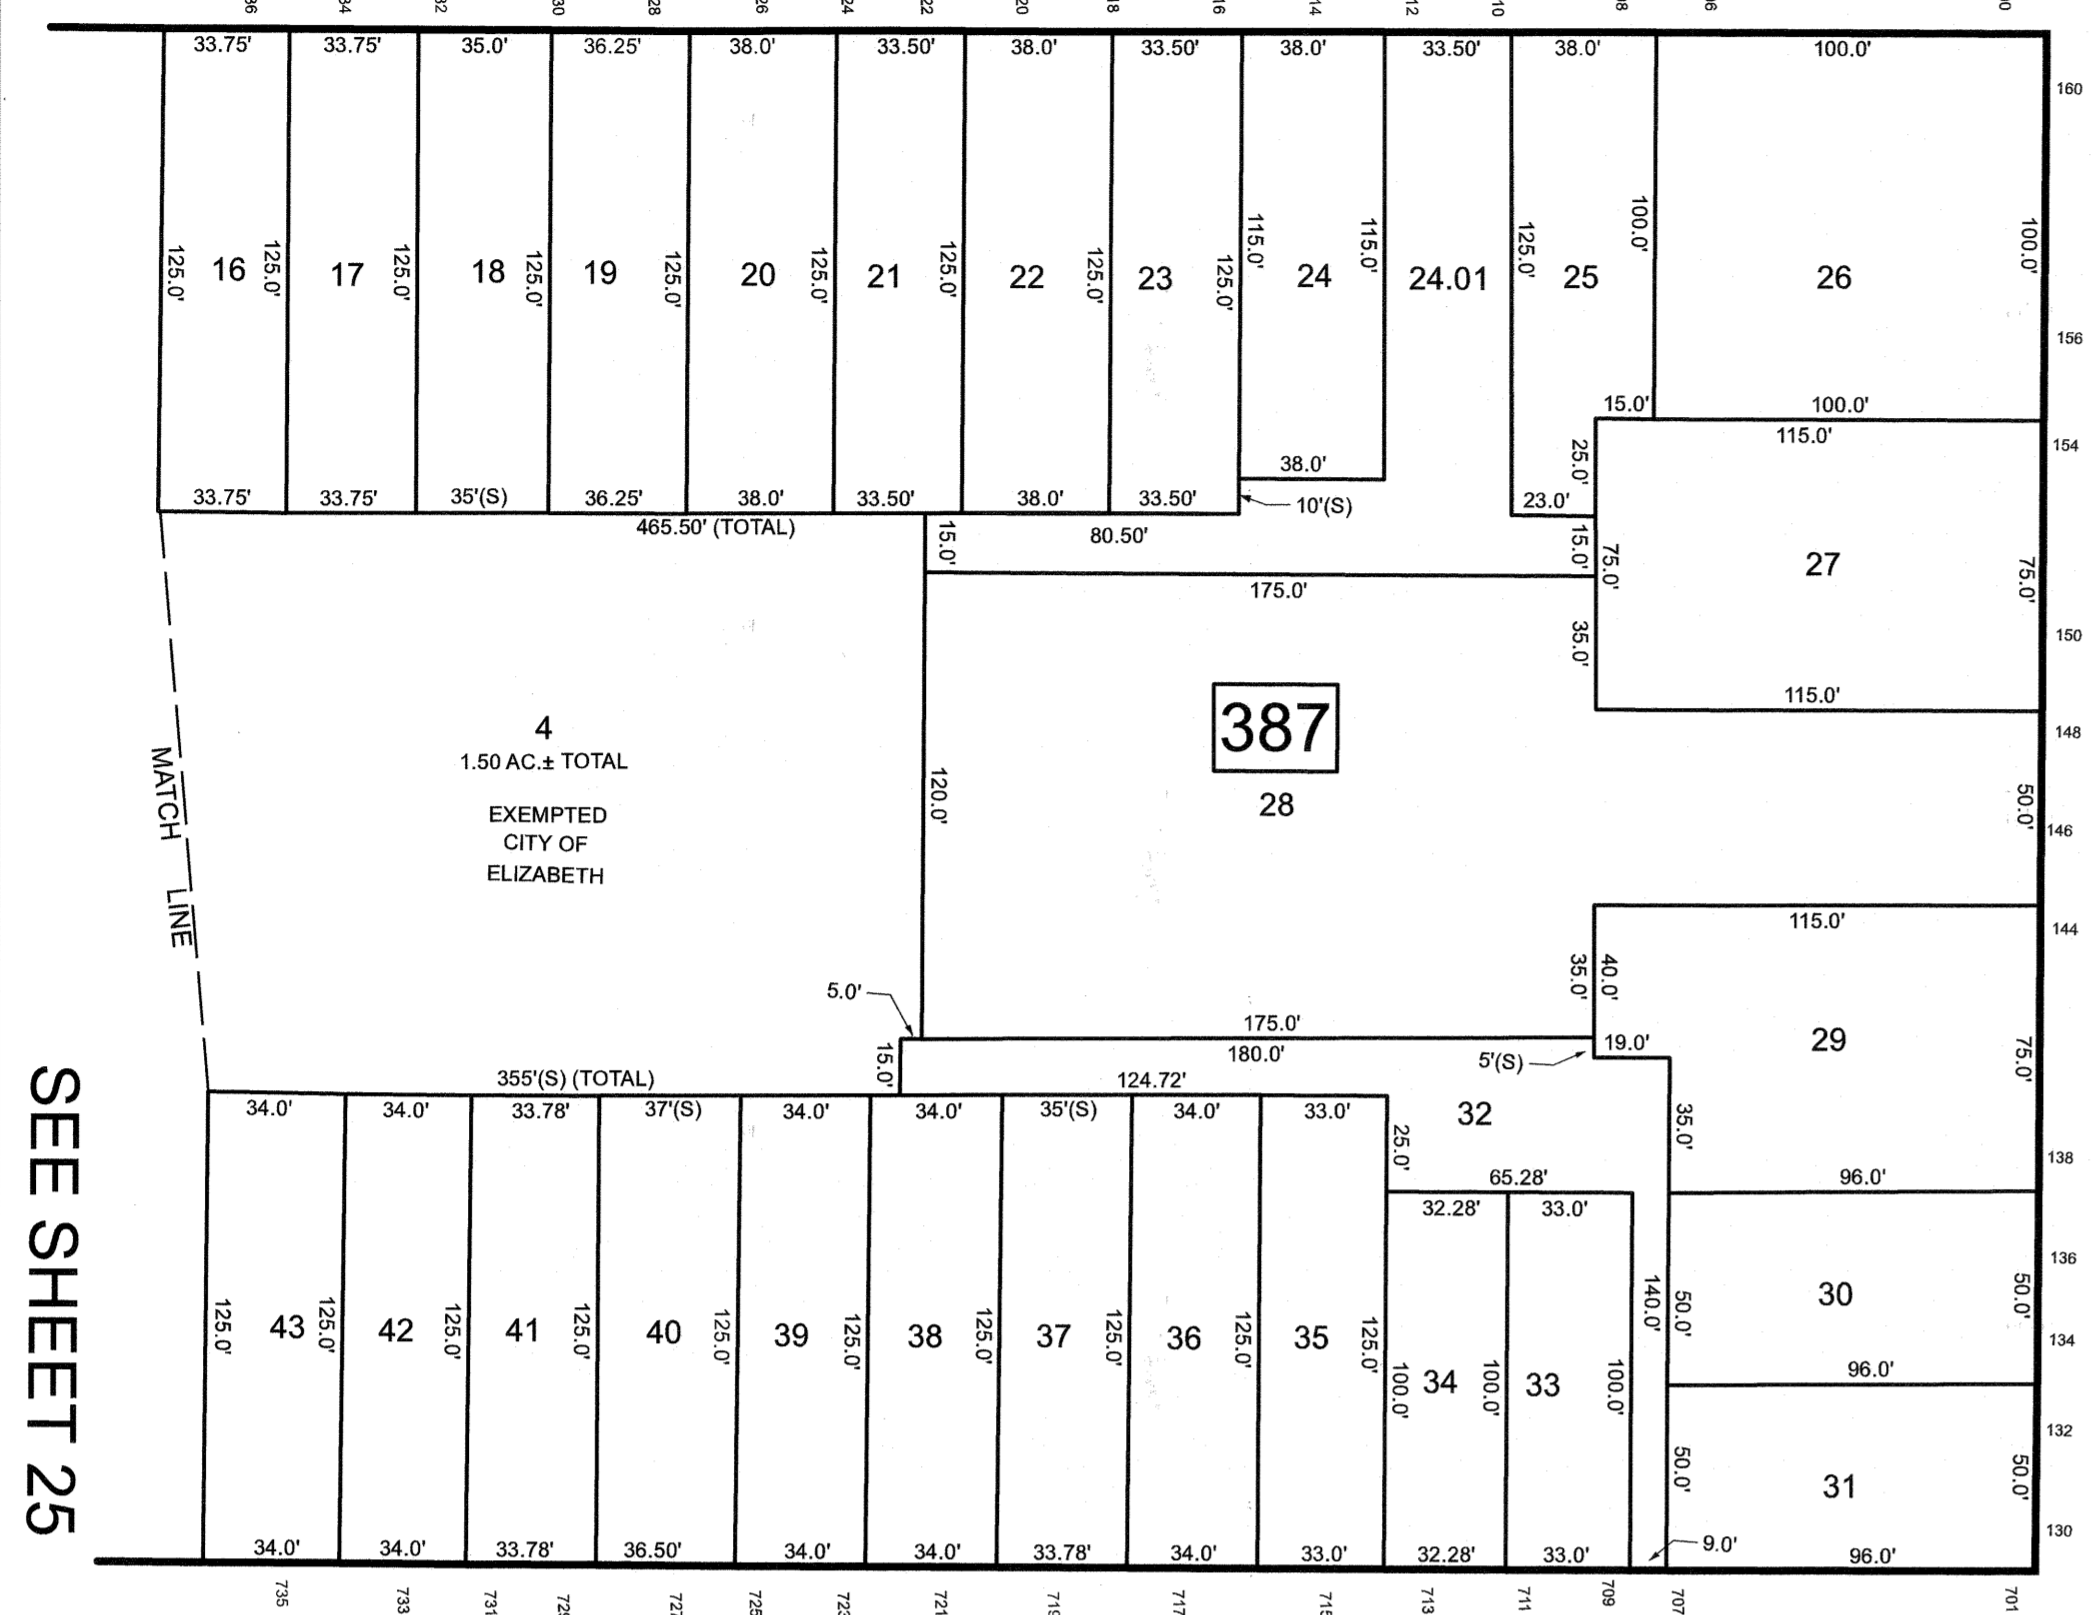


SEE SHEET 25

SEE SHEET 27

JERSEY

AVENUE

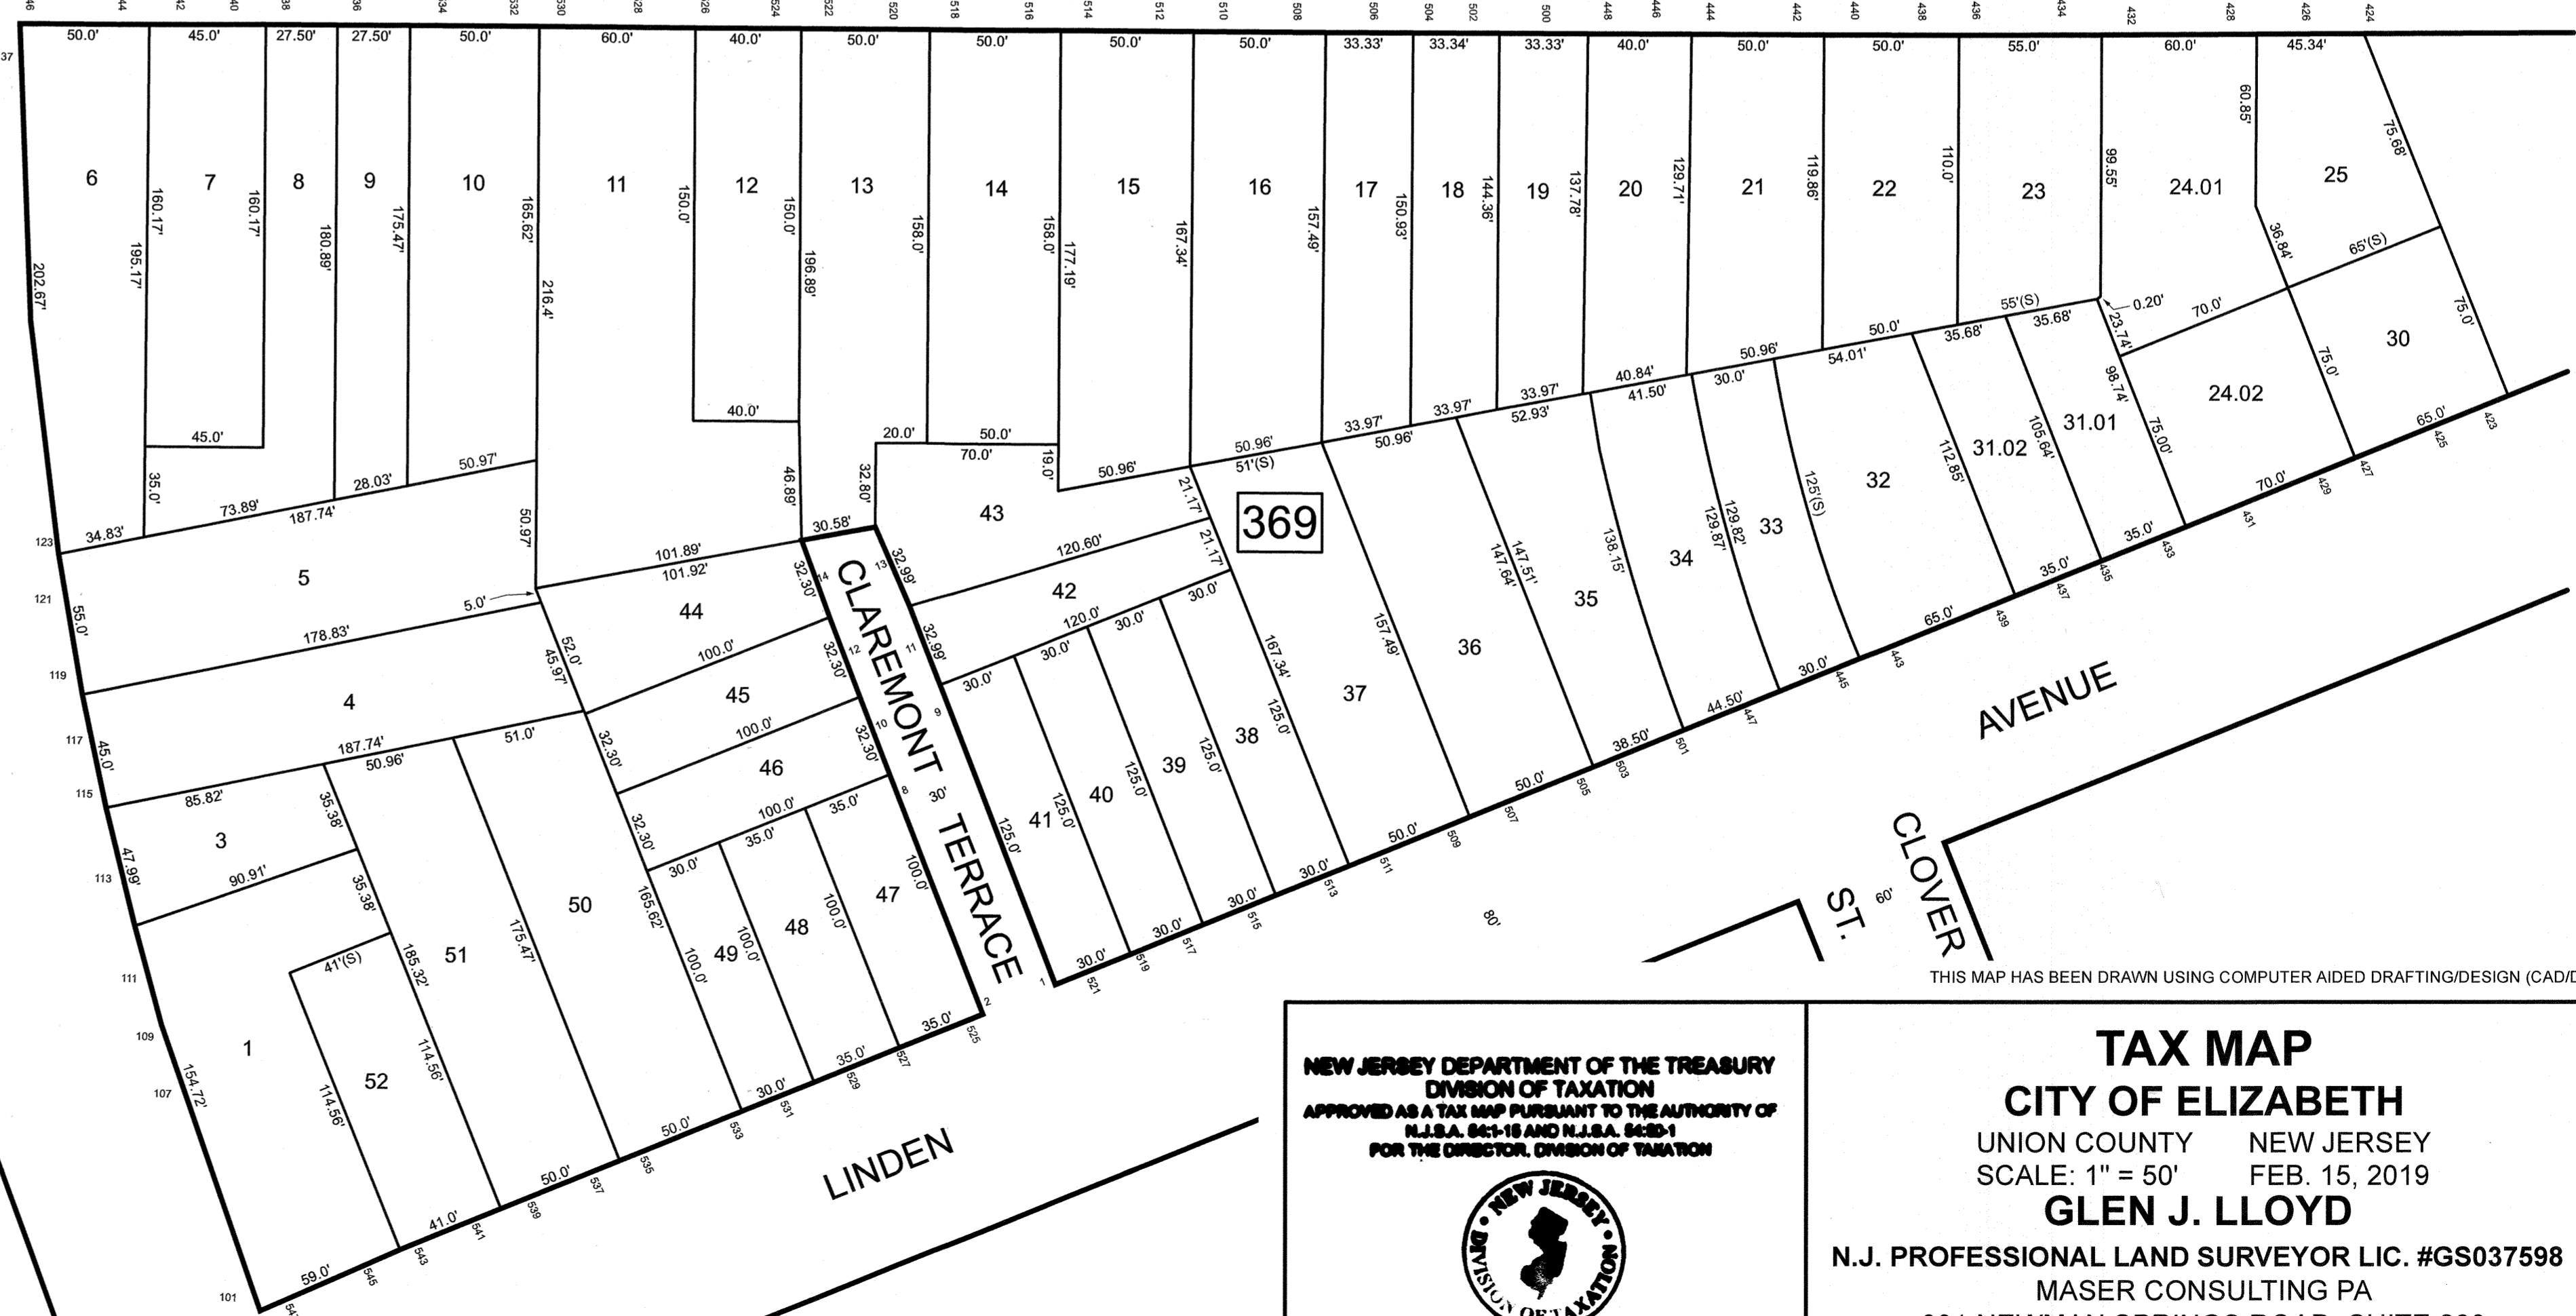

BERWICK

ALTON

AVENUE

CLAREMONT TERRACE

AVENUE

ST. CLOVER

SEE SHEET 44

SEE SHEET 43

THIS MAP HAS BEEN DRAWN USING COMPUTER AIDED DRAFTING/DESIGN (CAD/D)

NEW JERSEY DEPARTMENT OF THE TREASURY
 DIVISION OF TAXATION
 APPROVED AS A TAX MAP PURSUANT TO THE AUTHORITY OF
 N.J.S.A. 54:1-16 AND N.J.S.A. 54:2-1
 FOR THE DIRECTOR, DIVISION OF TAXATION



DATE MAR 31 2022 SERIAL NO. 1129

TAX MAP
CITY OF ELIZABETH
 UNION COUNTY NEW JERSEY
 SCALE: 1" = 50' FEB. 15, 2019
GLEN J. LLOYD
 N.J. PROFESSIONAL LAND SURVEYOR LIC. #GS037598
 MASER CONSULTING PA
 331 NEWMAN SPRINGS ROAD, SUITE 203
 RED BANK, NJ 07701