

REVISIONS		
DATE	NAME	LIC. NO.

UNION TOWNSHIP
UNION COUNTY

BOROUGH OF ROSELLE PARK
UNION COUNTY

BOROUGH OF ROSELLE
UNION COUNTY

CITY OF
LINDEN
UNION COUNTY


CONRAIL - (FORMERLY C.R.R. CO. OF N.J.)
MAIN LINE

AMTRAK - (FORMERLY U.N.J.R.R. & C. CO.)
TENTON TO JERSEY CITY, MAIN LINE

LEGEND

- COUNTY BOUNDARY LINE
- MUNICIPAL BOUNDARY LINE
- SHEET LIMIT LINE
- BLOCK LIMIT LINE

- 01** DETAIL SHEET NUMBERS ON KEY MAP
- 973** BLOCK NUMBERS ON KEY MAP

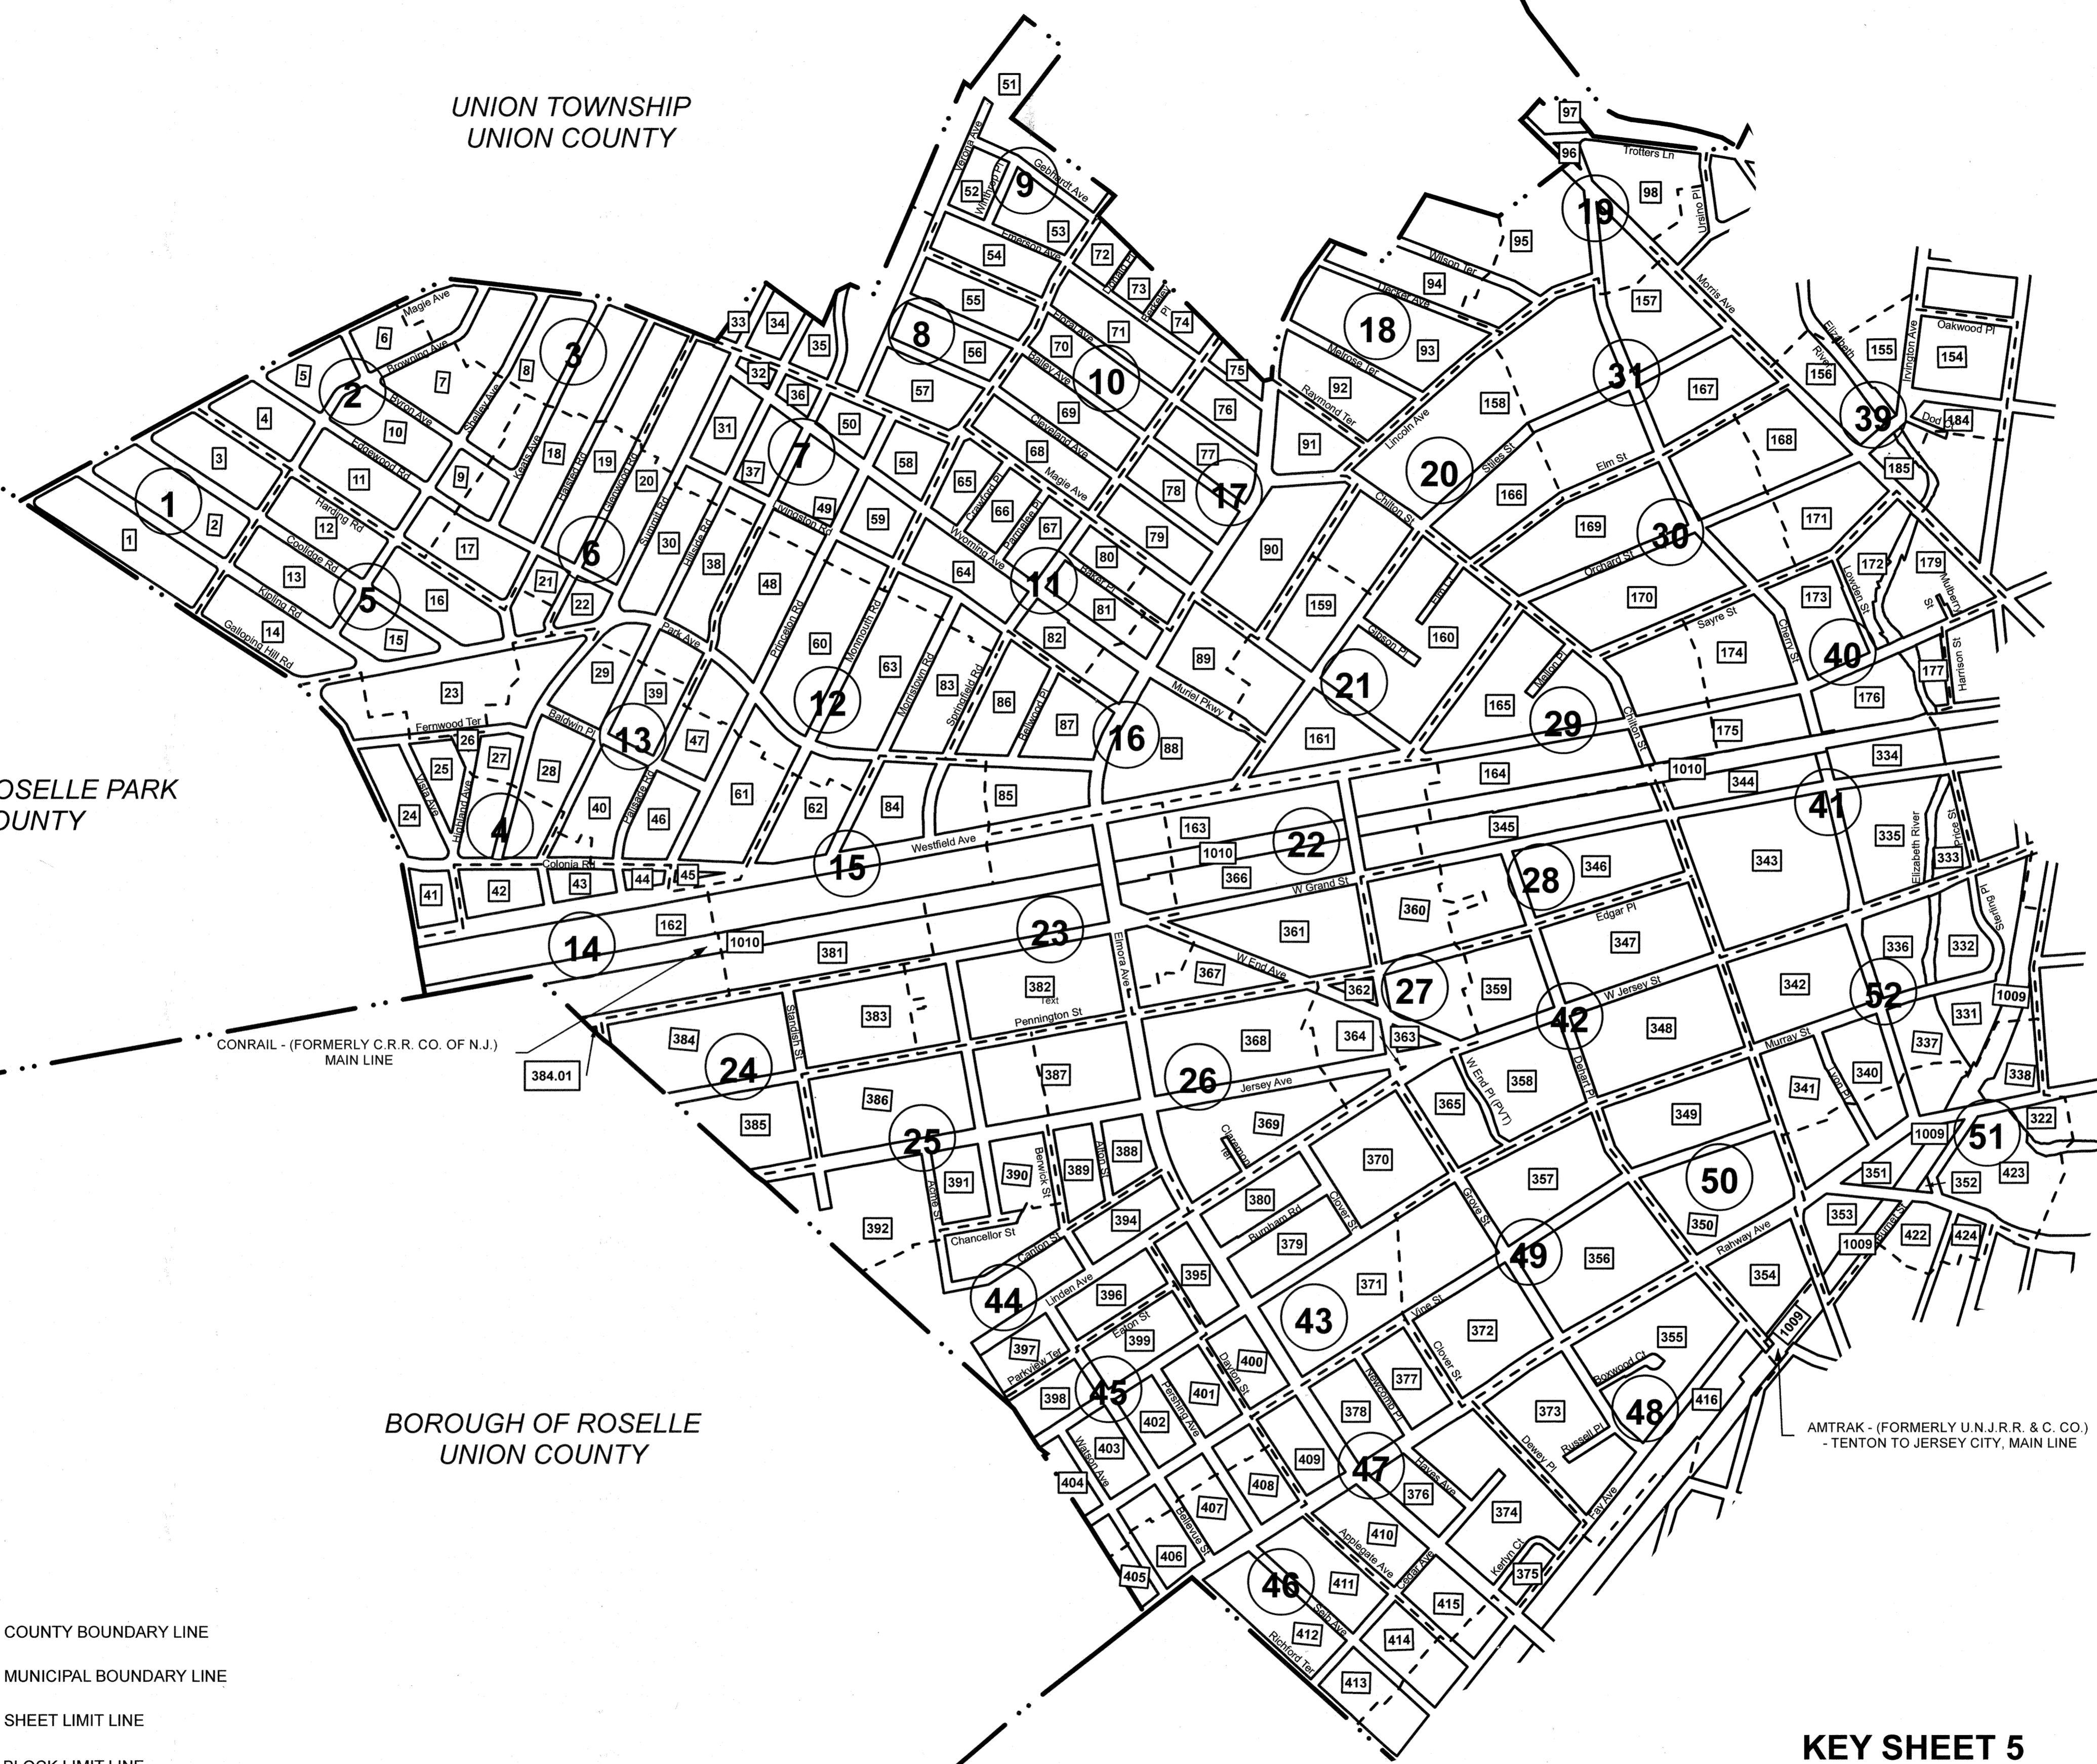

KEY SHEET 2

KEY SHEET 5

NEW JERSEY DEPARTMENT OF THE TREASURY
DIVISION OF TAXATION
APPROVED AS A TAX MAP PURSUANT TO THE AUTHORITY OF
N.J.S.A. 54:5-18 AND N.J.S.A. 54:5-1
FOR THE DIRECTOR, DIVISION OF TAXATION



DATE MAR 31 2022 SERIAL NO. 1129

THIS MAP HAS BEEN DRAWN USING COMPUTER AIDED DRAFTING/DESIGN (CAD/D)

TAX MAP
CITY OF ELIZABETH
UNION COUNTY NEW JERSEY
SCALE: 1" = 500' FEB. 15, 2019
GLEN J. LLOYD
N.J. PROFESSIONAL LAND SURVEYOR LIC. #GS037598
MASER CONSULTING PA
331 NEWMAN SPRINGS ROAD, SUITE 203
RED BANK, NJ 07701