



11-16-00, 201-211 MADISON AVE & 1093-1099 E GRAND ST BY R WETZEL GS39253  
05-16-2001, 212-226 CATHERINE ST, REV PER DR39315 PROJ84, BY S. RINALDI GS388944  
12/16/2016 1052-1054 EAST GRAND ST., REV. PER DB6131 P.665, BY S. RINALDI

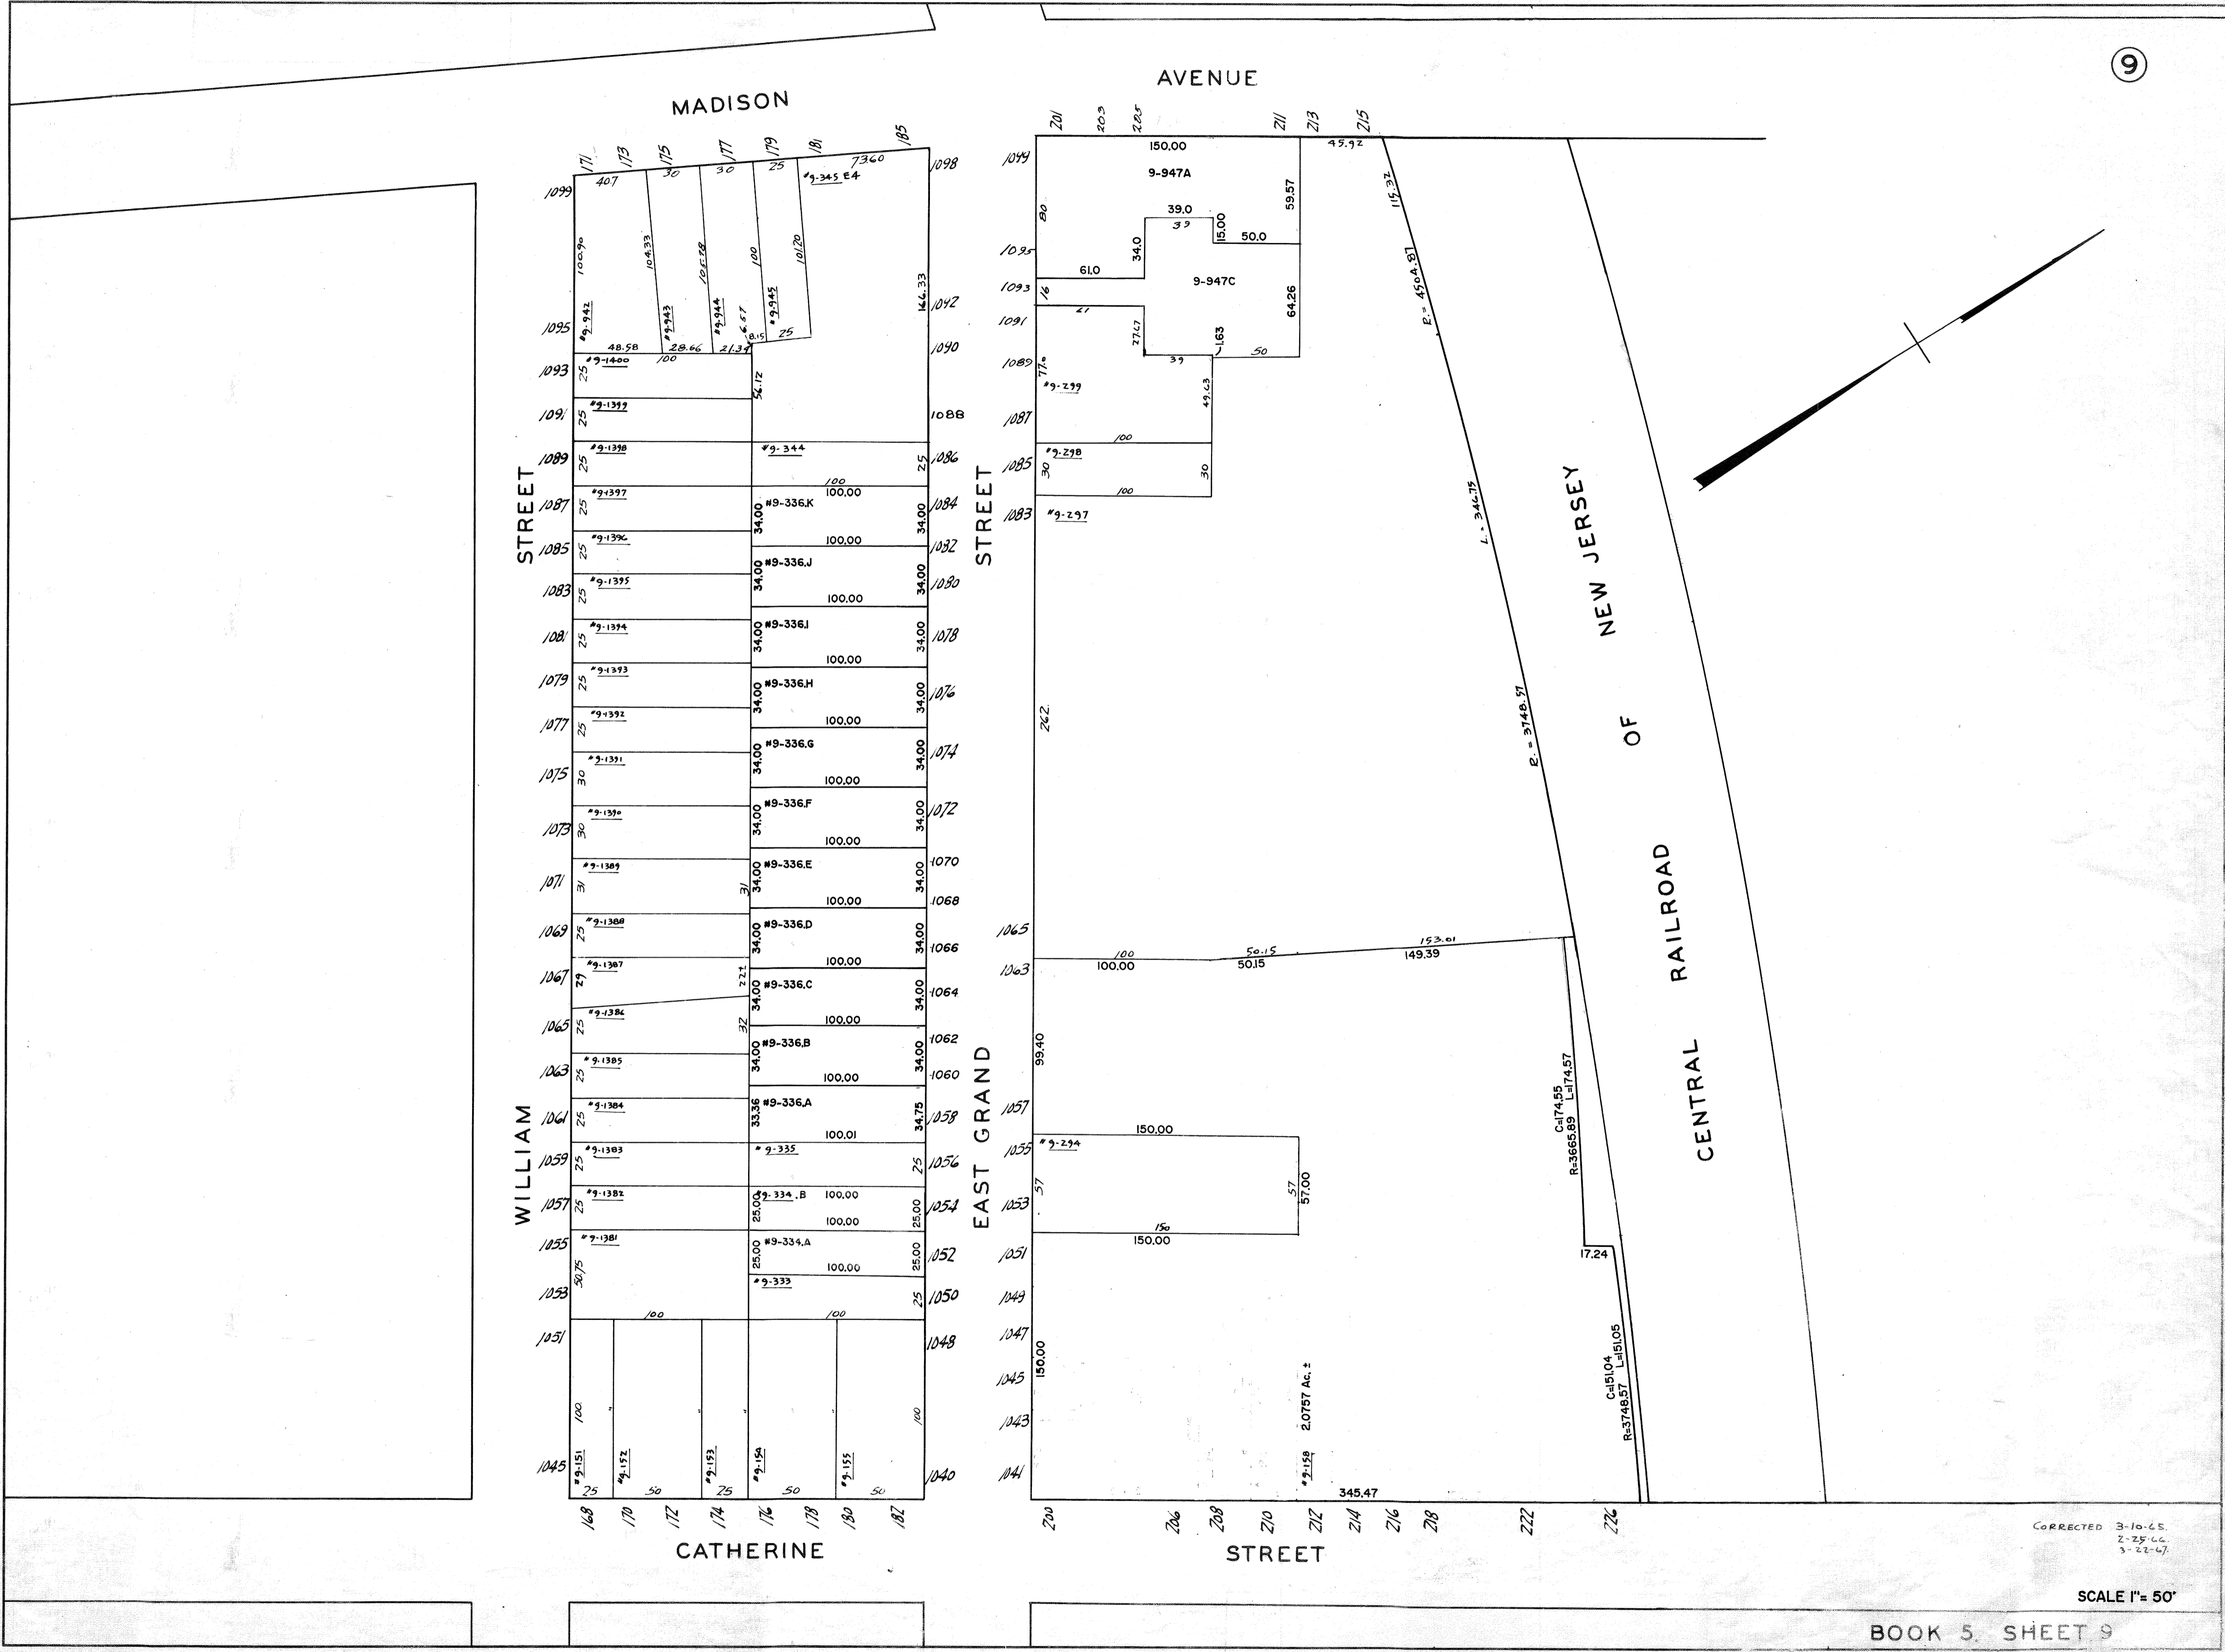



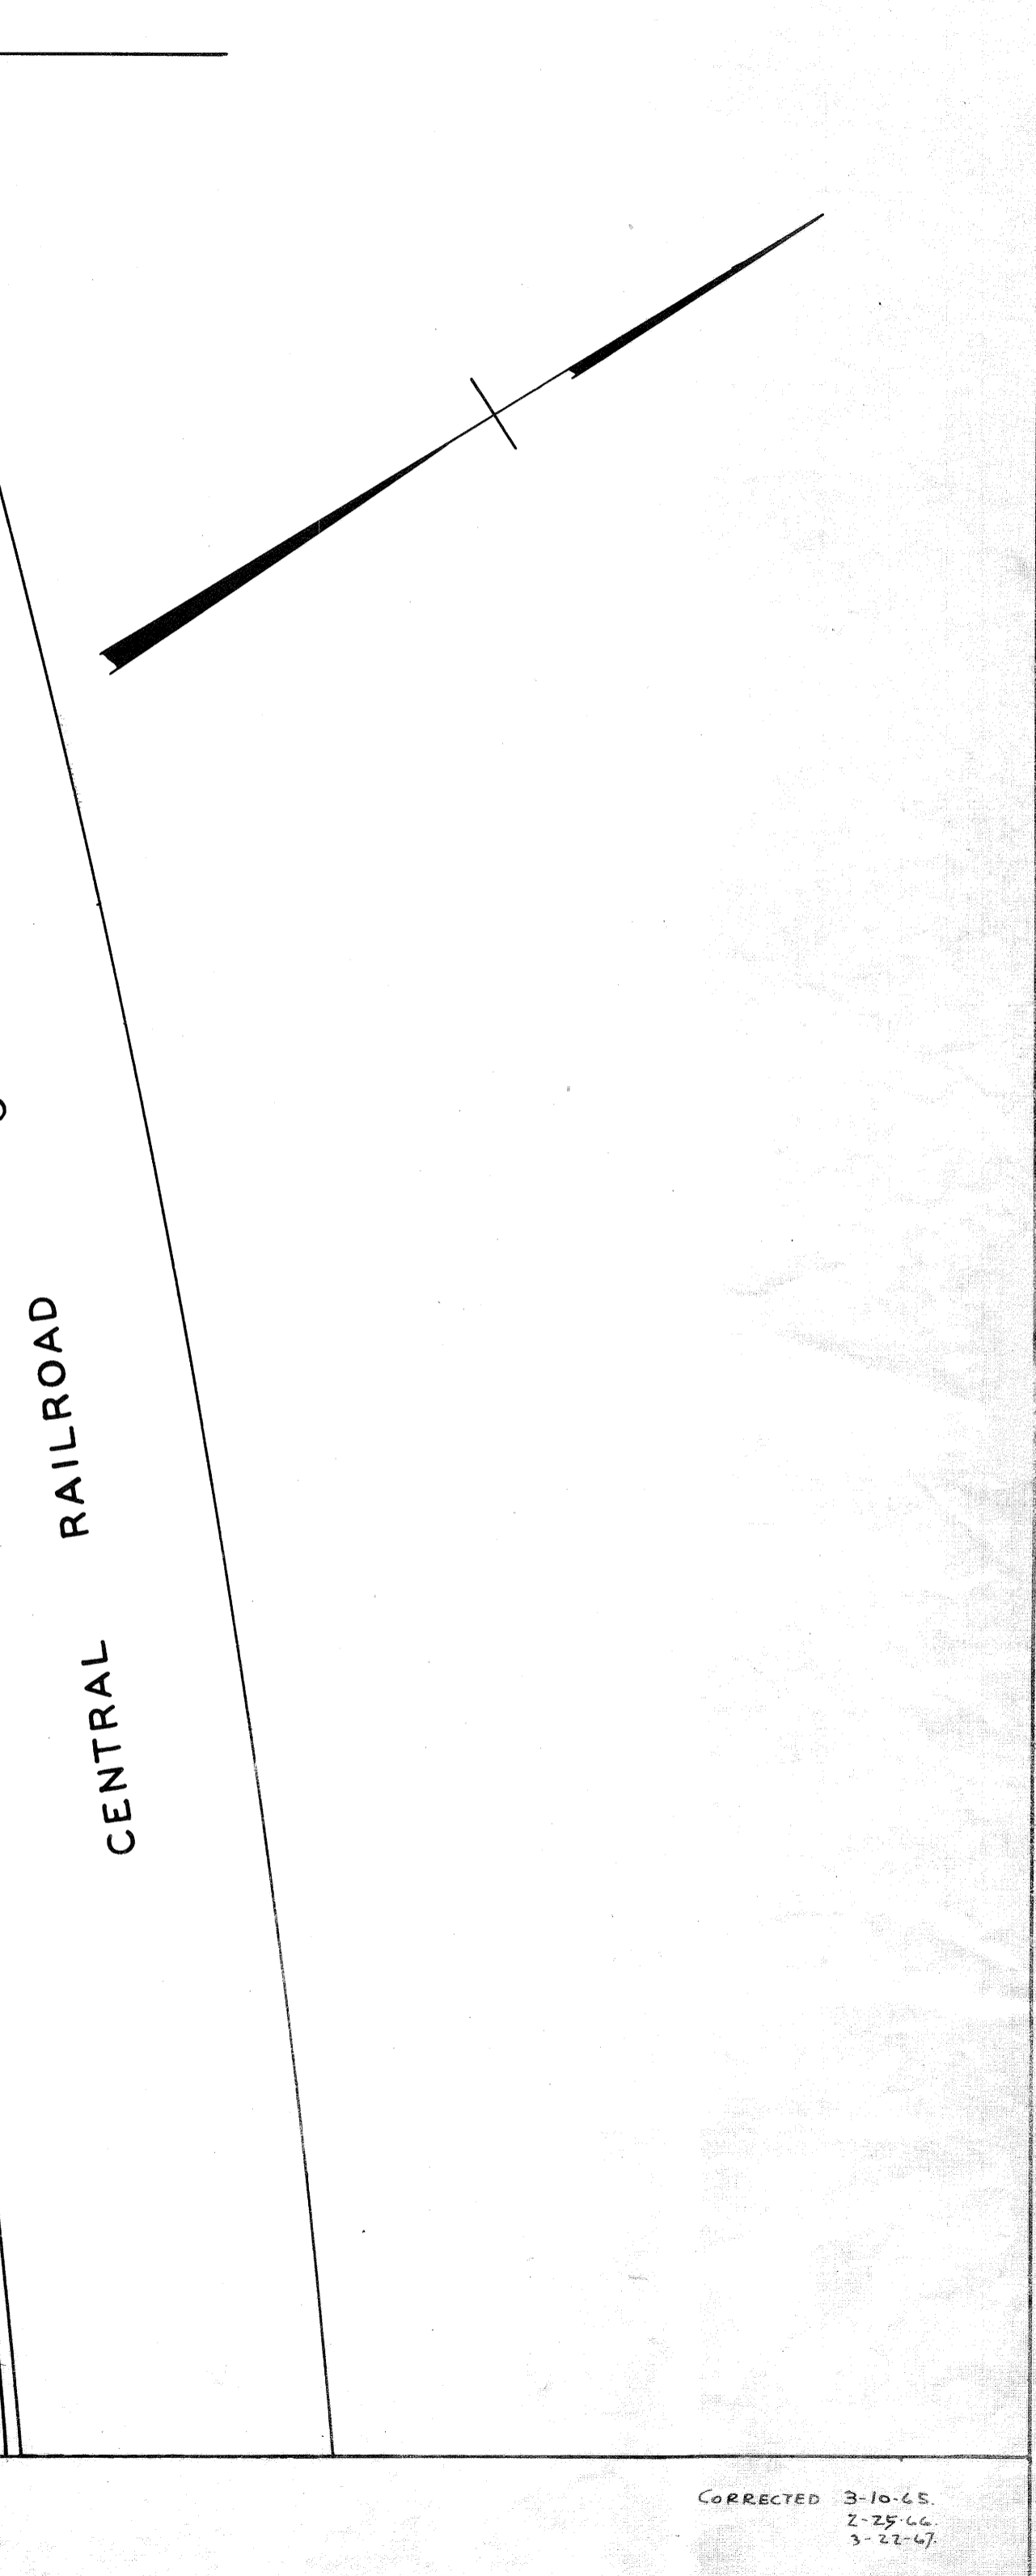

CORRECTED 3-10-65.  
2-25-66.  
3-22-67.

SCALE 1" = 50'